




DIMENSIONS IN BRACKETS ARE IN INCHES

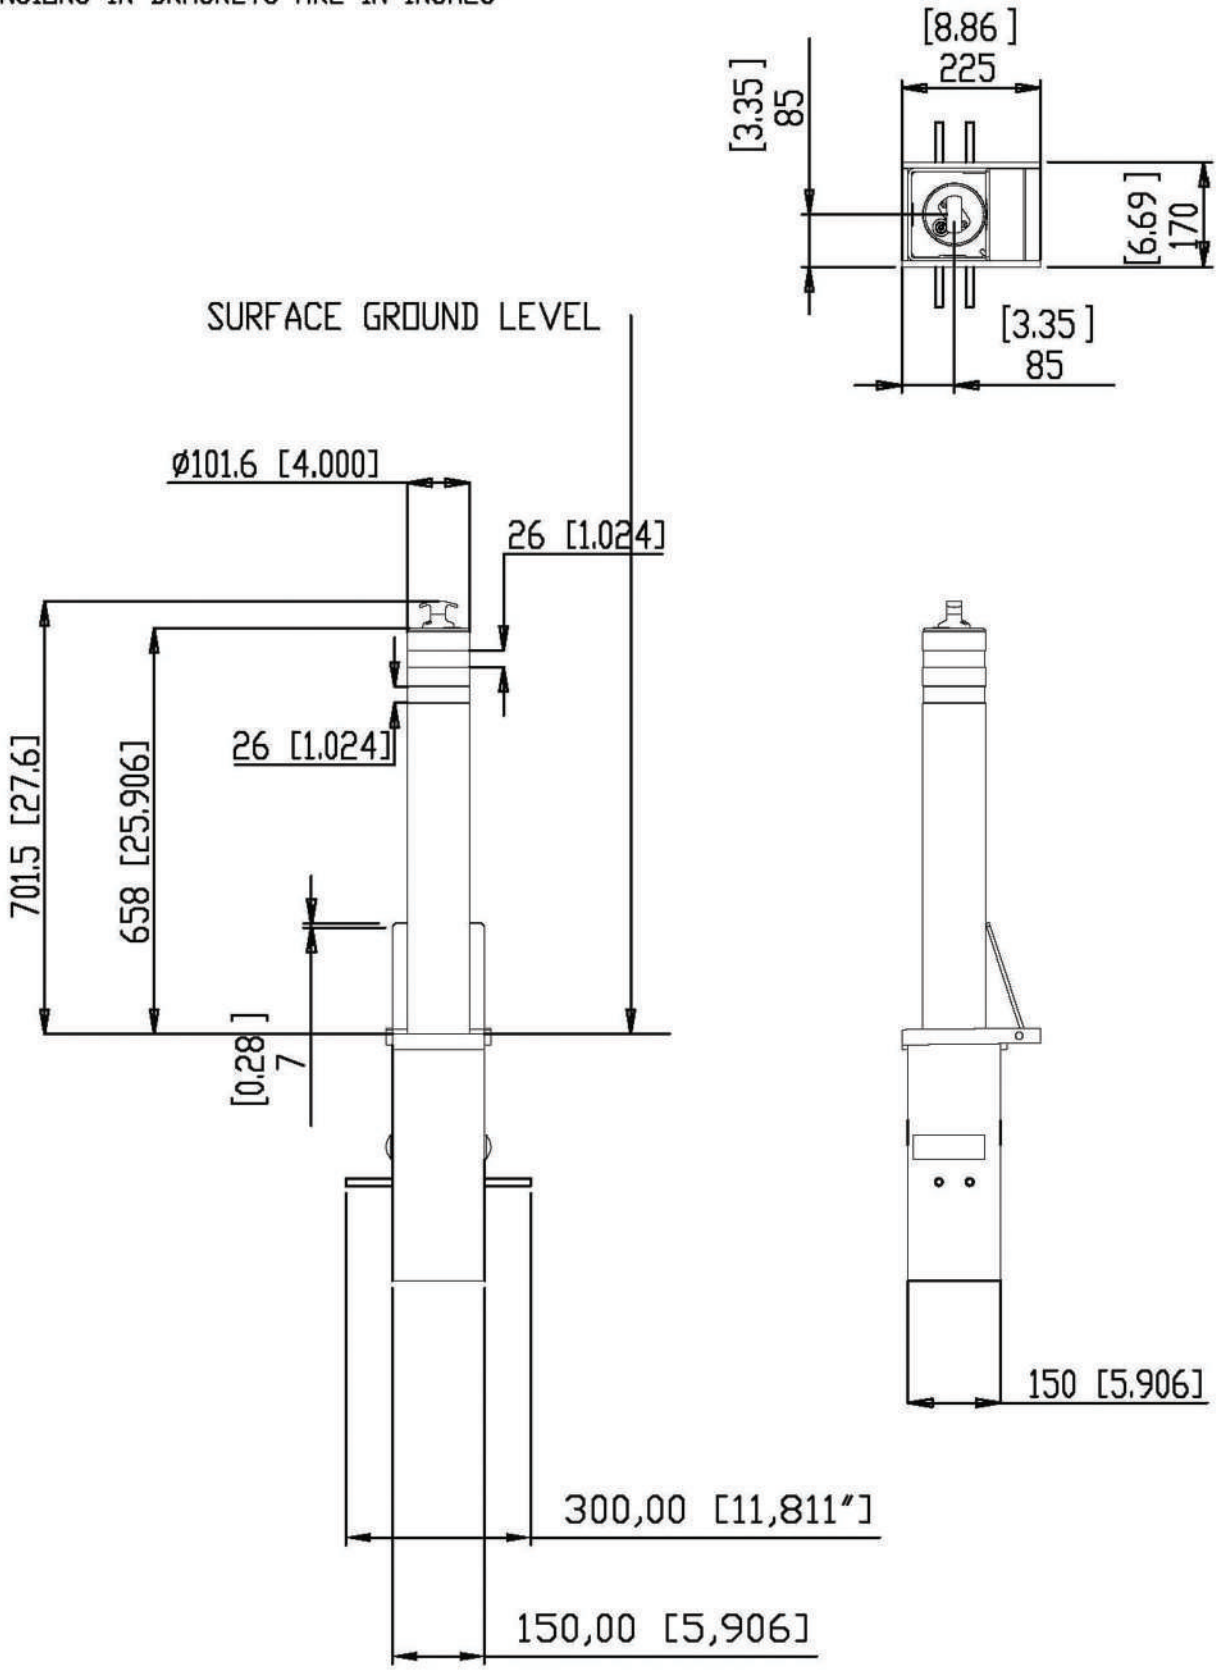

 <p>ATG ACCESS CoBaCo House North Florida Road Haydock Industrial Estate Haydock Merseyside WALL 9TP Tel: +44 (0)8456 75 75 74 www.atgaccess.com</p>	<p>PROJECTION: THIRD ANGLE</p> 	<p>DESCRIPTION: 101R 670 LIFT OUT GENERIC DRAWING</p>	
	<p>UNLESS OTHERWISE SPECIFIED, DIM'S ARE IN mm TOLERANCES.</p> <p>DO NOT SCALE DRAWING - IF IN DOUBT ASK.</p>	<p>MATERIAL: VARIOUS</p> <p>PROCESS: VARIOUS</p> <p>FINISH: VARIOUS</p>	<p>DRAWN BY: IPW</p> <p>DATE: 23/06/09</p> <p>NOTES: N/A</p>
<p>THIS DRAWING IS THE PROPERTY OF ATG ACCESS LTD. IT IS A CONFIDENTIAL DOCUMENT AND MUST NOT BE COPIED, USED OR ITS CONTENTS DIVULGED (IN WHOLE OR PART) WITHOUT PRIOR WRITTEN CONSENT OF THE COMPANY.</p>		<p>SHEET: 1 of 1</p> <p>SCALE: DO NOT SCALE</p>	<p>DRAWING No: 18755</p> <p>REV: A</p>

1

2

3

4